

DWG NO:  
D-30A

# SNAP


Milliners Loft

Notes:

3300 sq feet, Wifi, makeup and styling area, stereo and computer, goods lift access.

Power supply:

- 2 x 63AMP
- 8 x 13AMP

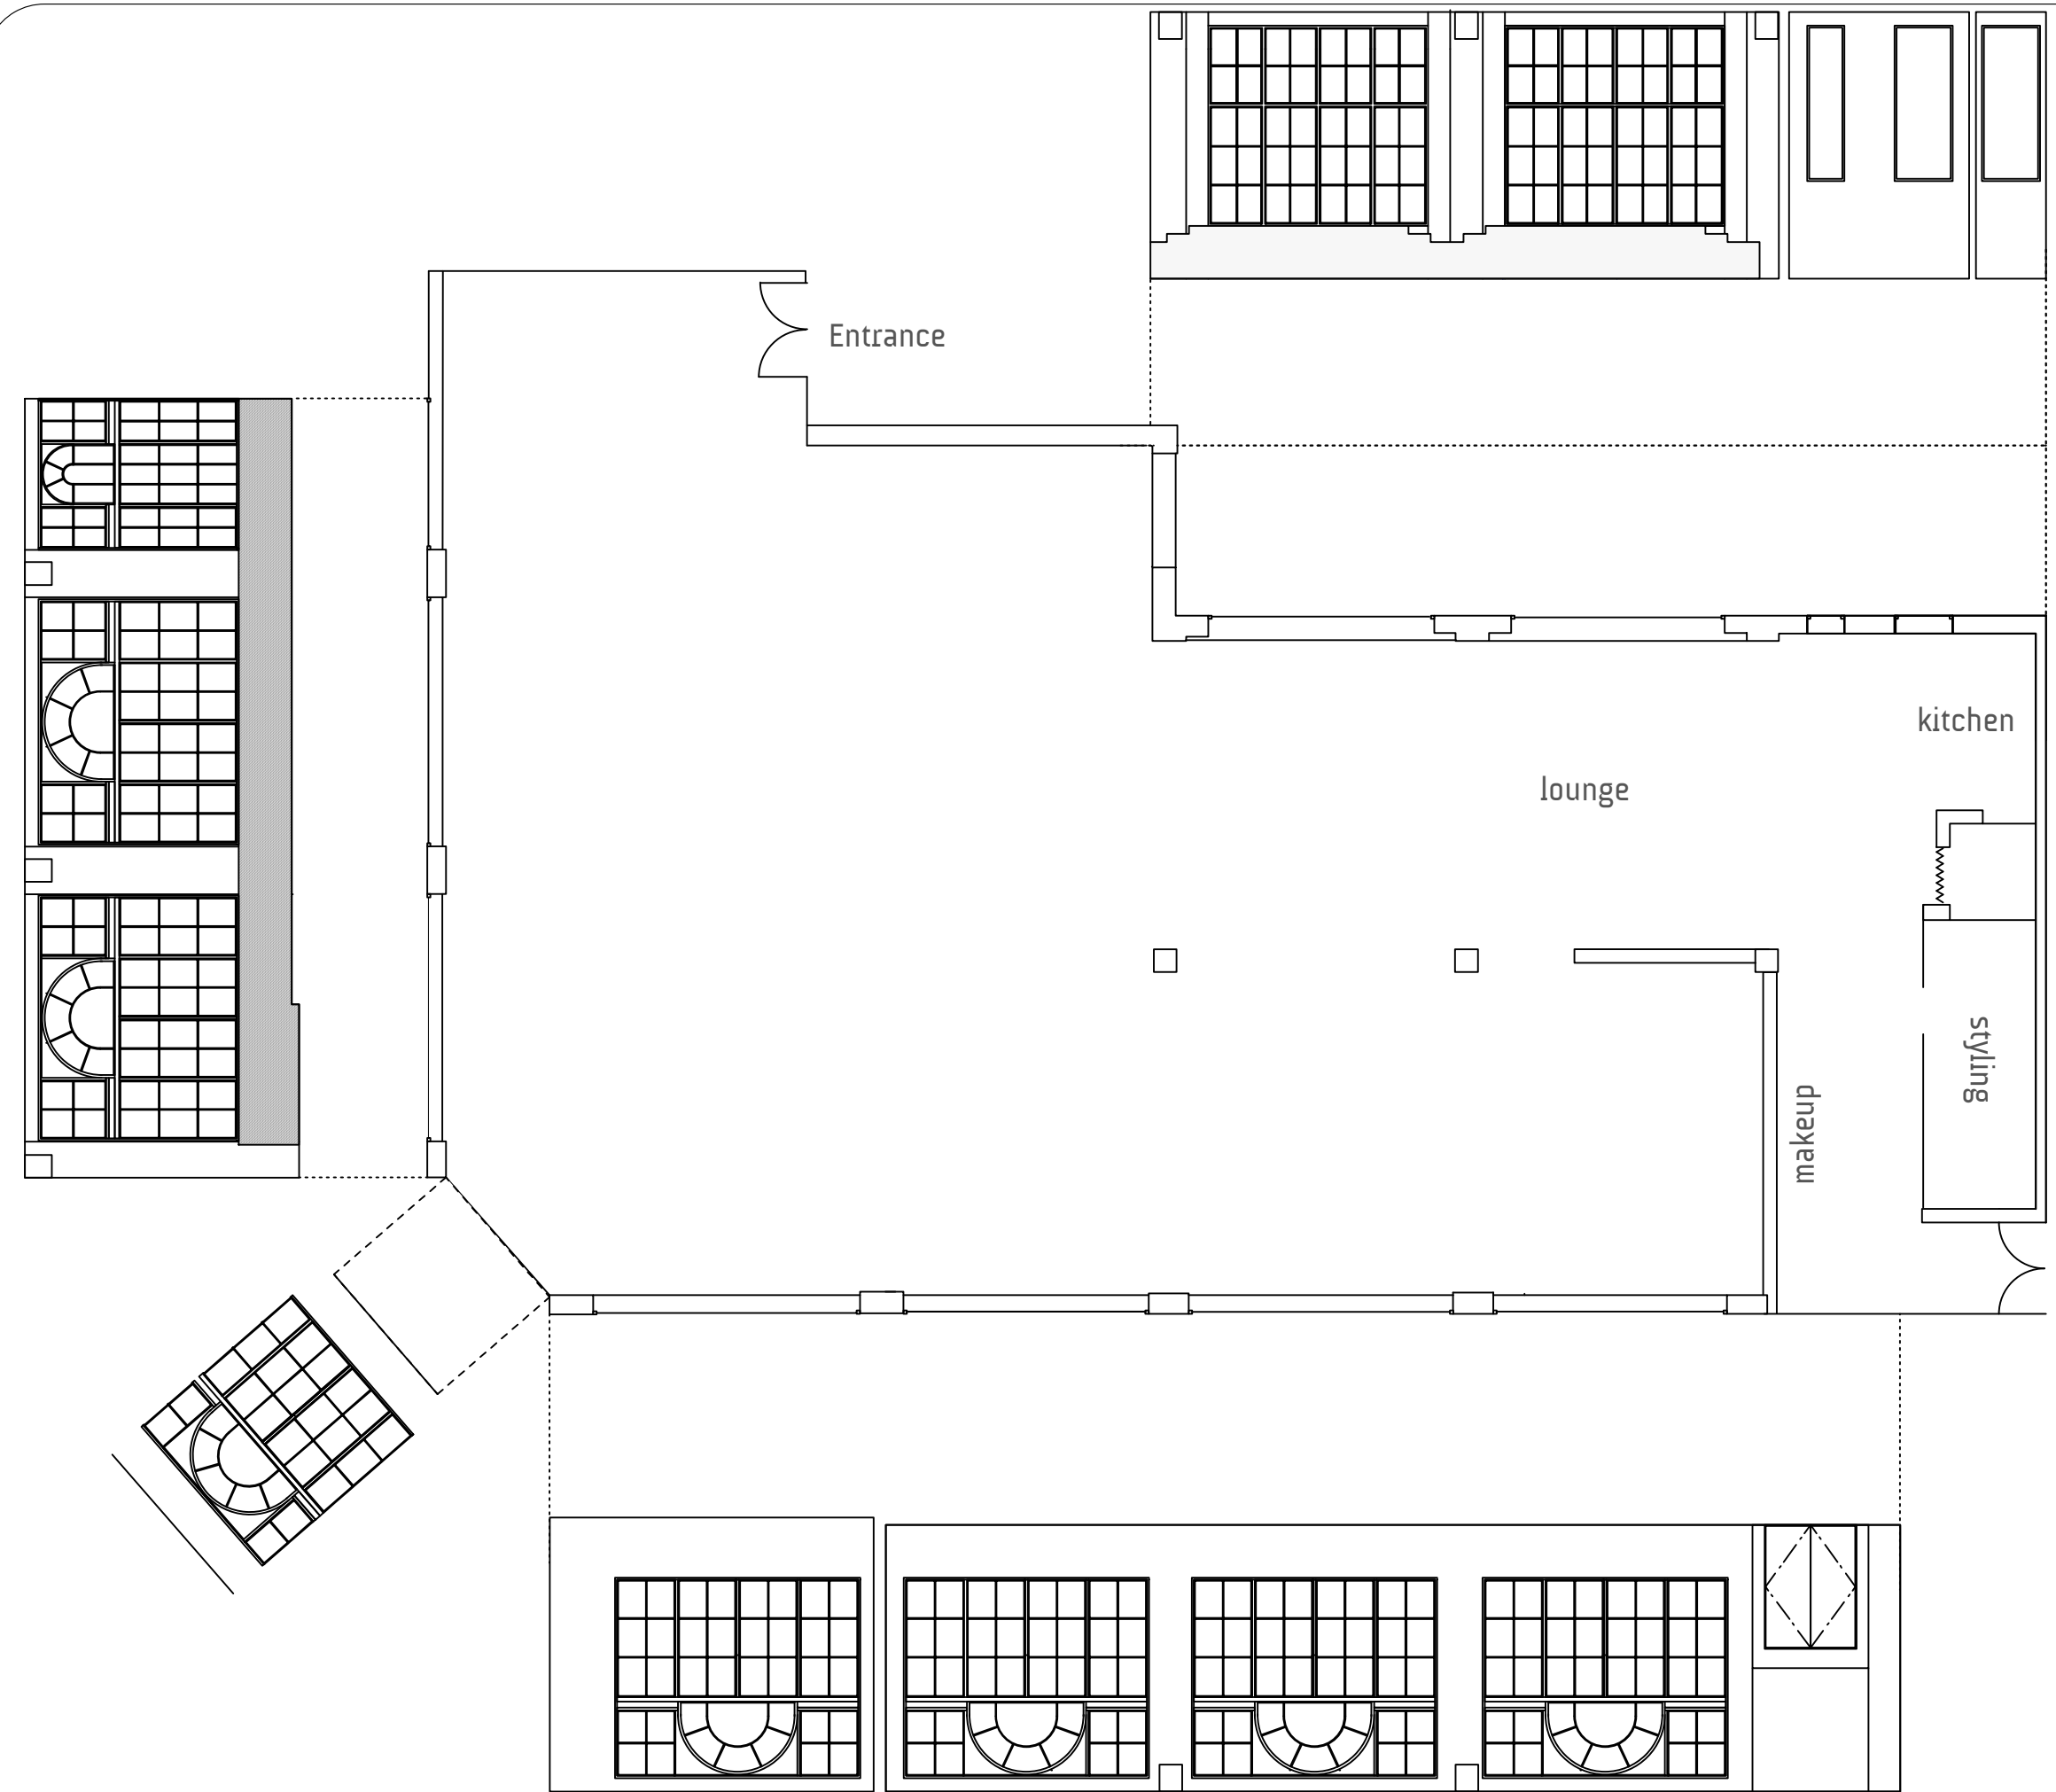

SCALE: 1:100 @ A3

DO NOT SCALE FROM THIS DRAWING AND CHECK ALL DIMENSIONS ON SITE  
READ THIS DRAWING IN CONJUNCTION WITH ALL CONSULTANT INFORMATION WHAT ARCHITECTURE RETAINS THE COPYRIGHT OF ALL INFORMATION LOCATED WITHIN THIS DRAWING

[www.whataarchitecture.com](http://www.whataarchitecture.com)